
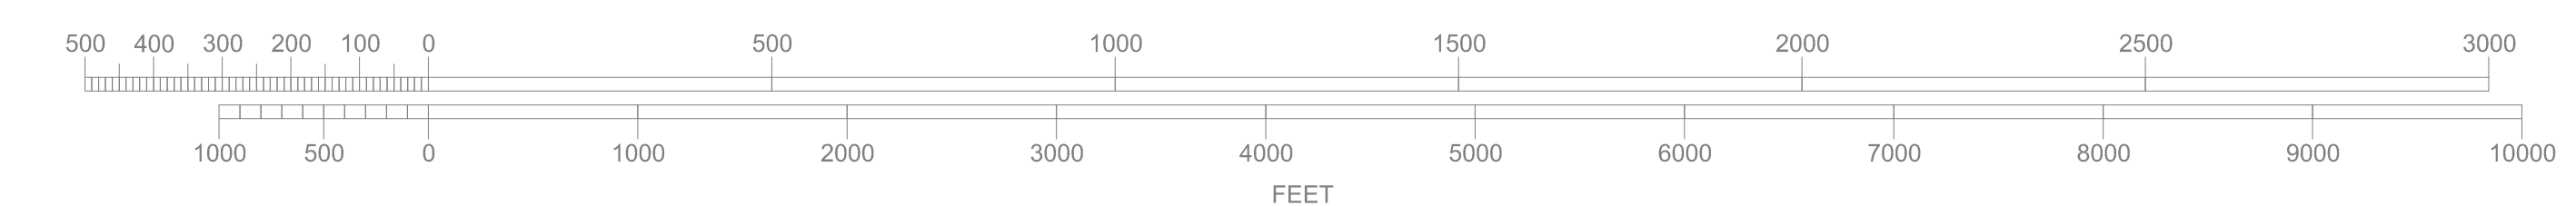


CHANGE: Deleting removed obstacles, New obstacles, New numbering of obstacles, New RWY length, New declared distances

AMENDMENT RECORD		
NO.	DATE	ENTERED BY

BHANSAA

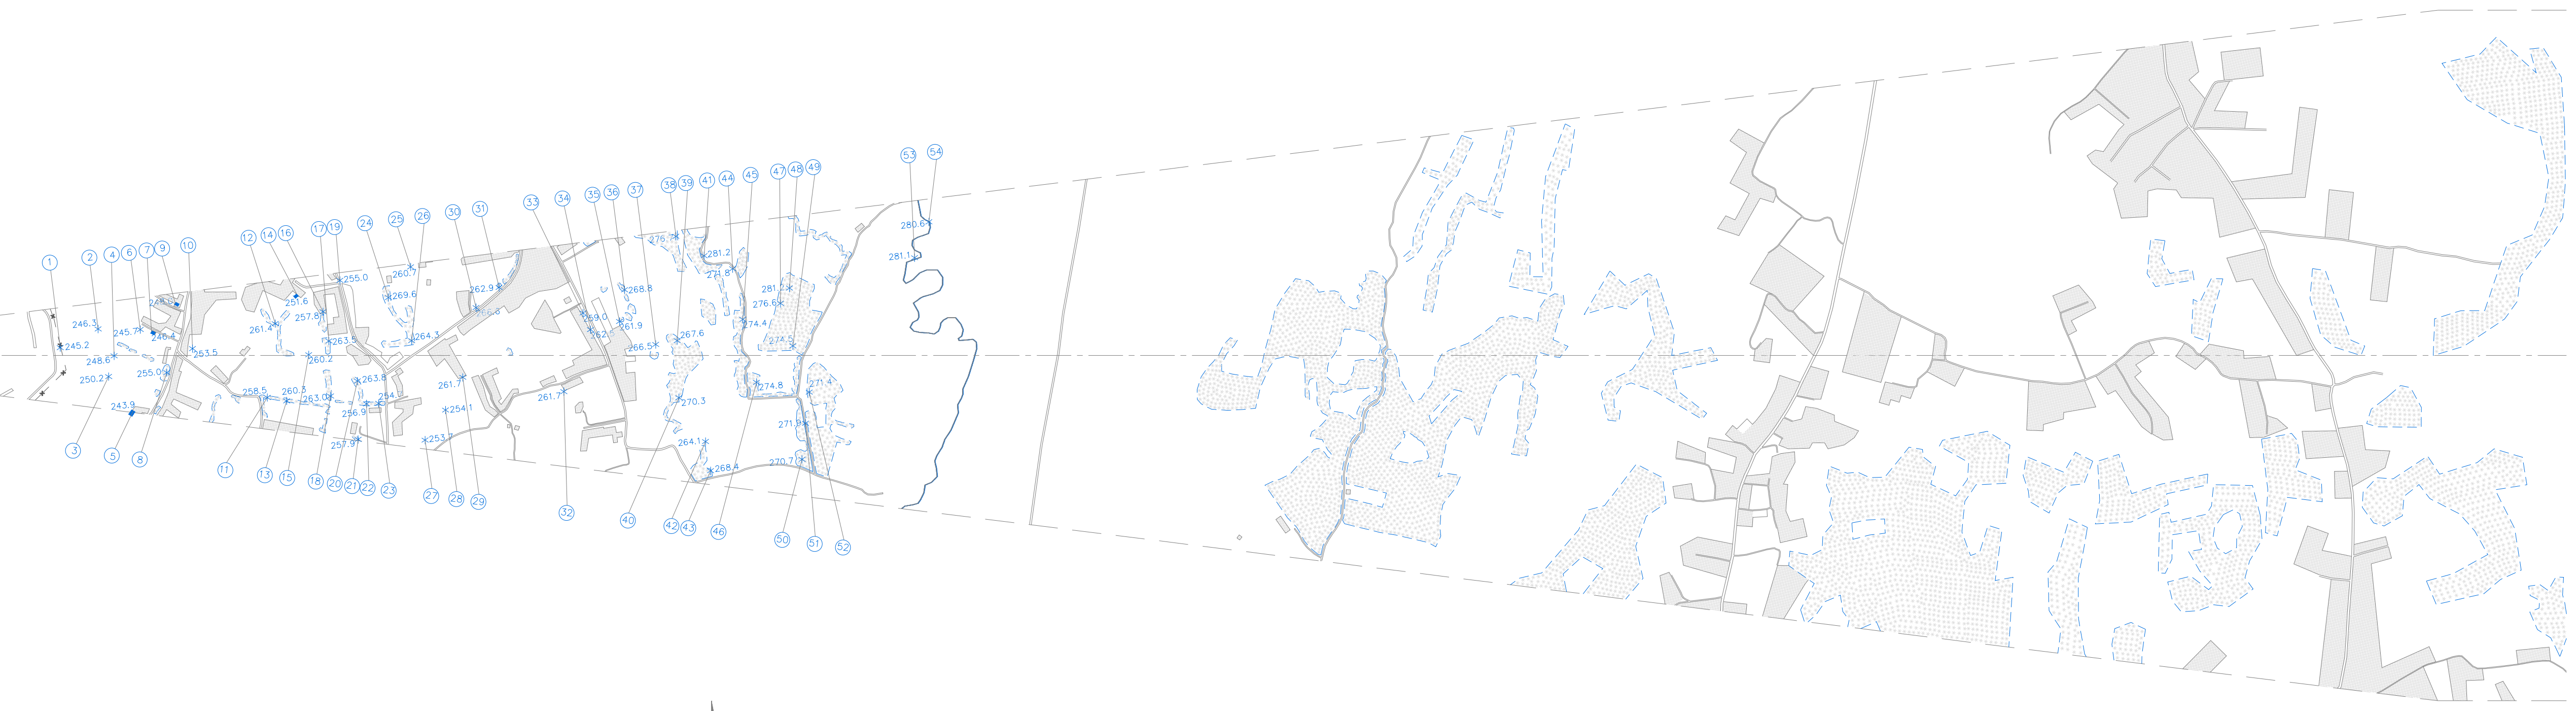

LEGEND	
ELEVATION	• 100.0 PROFILE
IDENTIFICATION NUMBER	① 100.0 PROFILE
TREE OR SHRUB	∇ 100.0 PROFILE
BUILDING	■ 100.0 PROFILE
ROAD	— 100.0 PROFILE
FENCE	— 100.0 PROFILE
LAKE	— 100.0 PROFILE
BUILDING AREA	— 100.0 PROFILE
BORDER AREA PENETRATING OBSTACLE FENCE	— 100.0 PROFILE

AIRAC AMDT 004/2022