

ARP 43° 49' 28.1" N 018° 19' 54.4" E AD ELEV 1705 ft APP 136.450; 119.775 TWR 118.250 GND 121.900 ATIS 124.125 SARAJEVO / Sarajevo BOSNIA AND HERZEGOVINA

AERODROME CHART - ICAO

DECLARED DISTANCES				
RWY	TORA	TODA	ASDA	LDA
11	2600	2600	2600	2500
29	2600	2600	2600	2100



INTERSECTION TAKE OFF				
RWY	INTERSECTION	TORA	TODA	ASDA
29	B	1730	1730	1730
11	C	1280	1280	1280
29	C	1140	1140	1140

TWY			
TWY	WIDTH	SFC	Bearing strength PCN
A	23 M	ASPH	PCN 60/F/C/X/T
B	18 M	ASPH	PCN 60/F/C/X/T
C	18 M	ASPH	PCN 60/F/C/X/T

RWY	LIGHTING 1)	
	APPROACH	RUNWAY
11	HIRL	2)
29	-	-


APRON	
SFC	Bearing strength PCN
CONC	PCN 70/R/C/W/T 3)

RWY		
RWY	SFC	Bearing strength PCR
11	ASPH	PCR 740/F/D/X/T
29	ASPH	PCR 740/F/D/X/T

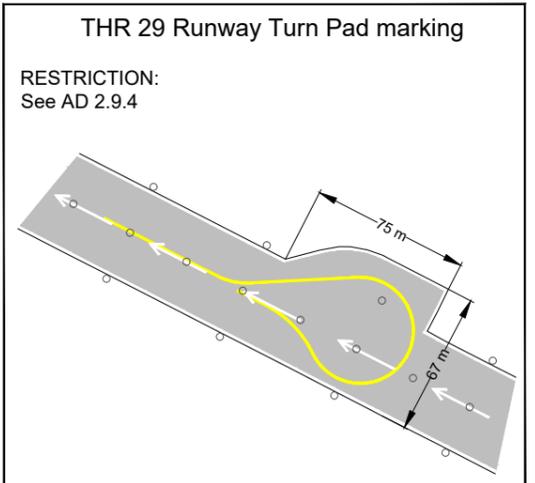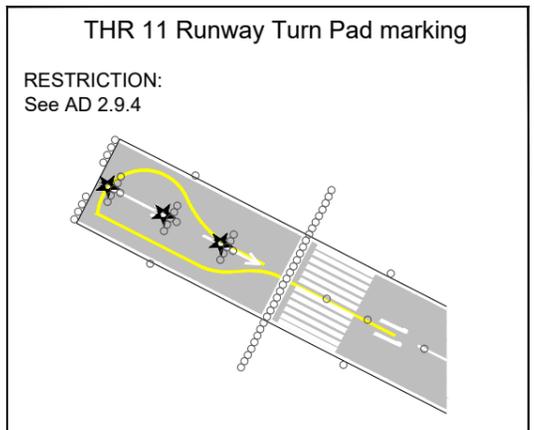

- Aerodrome notes:**
- 1) RWY LGT: edge lights: HIRL (1%, 3%, 10%, 30%, 100%) - omnidirectional, centre line: HIRL (1%, 3%, 10%, 30%, 100%) - bidirectional. Non/break backup power.
 - 2) RWY 11: flashing lights system, taxiway and apron lights switch. (LOW, MEDIUM, HIGH)
 - 3) STANDS 10, 10A, 11 and 11A ASPH PCN 60/F/C/X/T REF PARKING DOCKING CHART

Warning:
Bird concentration on and in the vicinity of RWY. Caution advised.

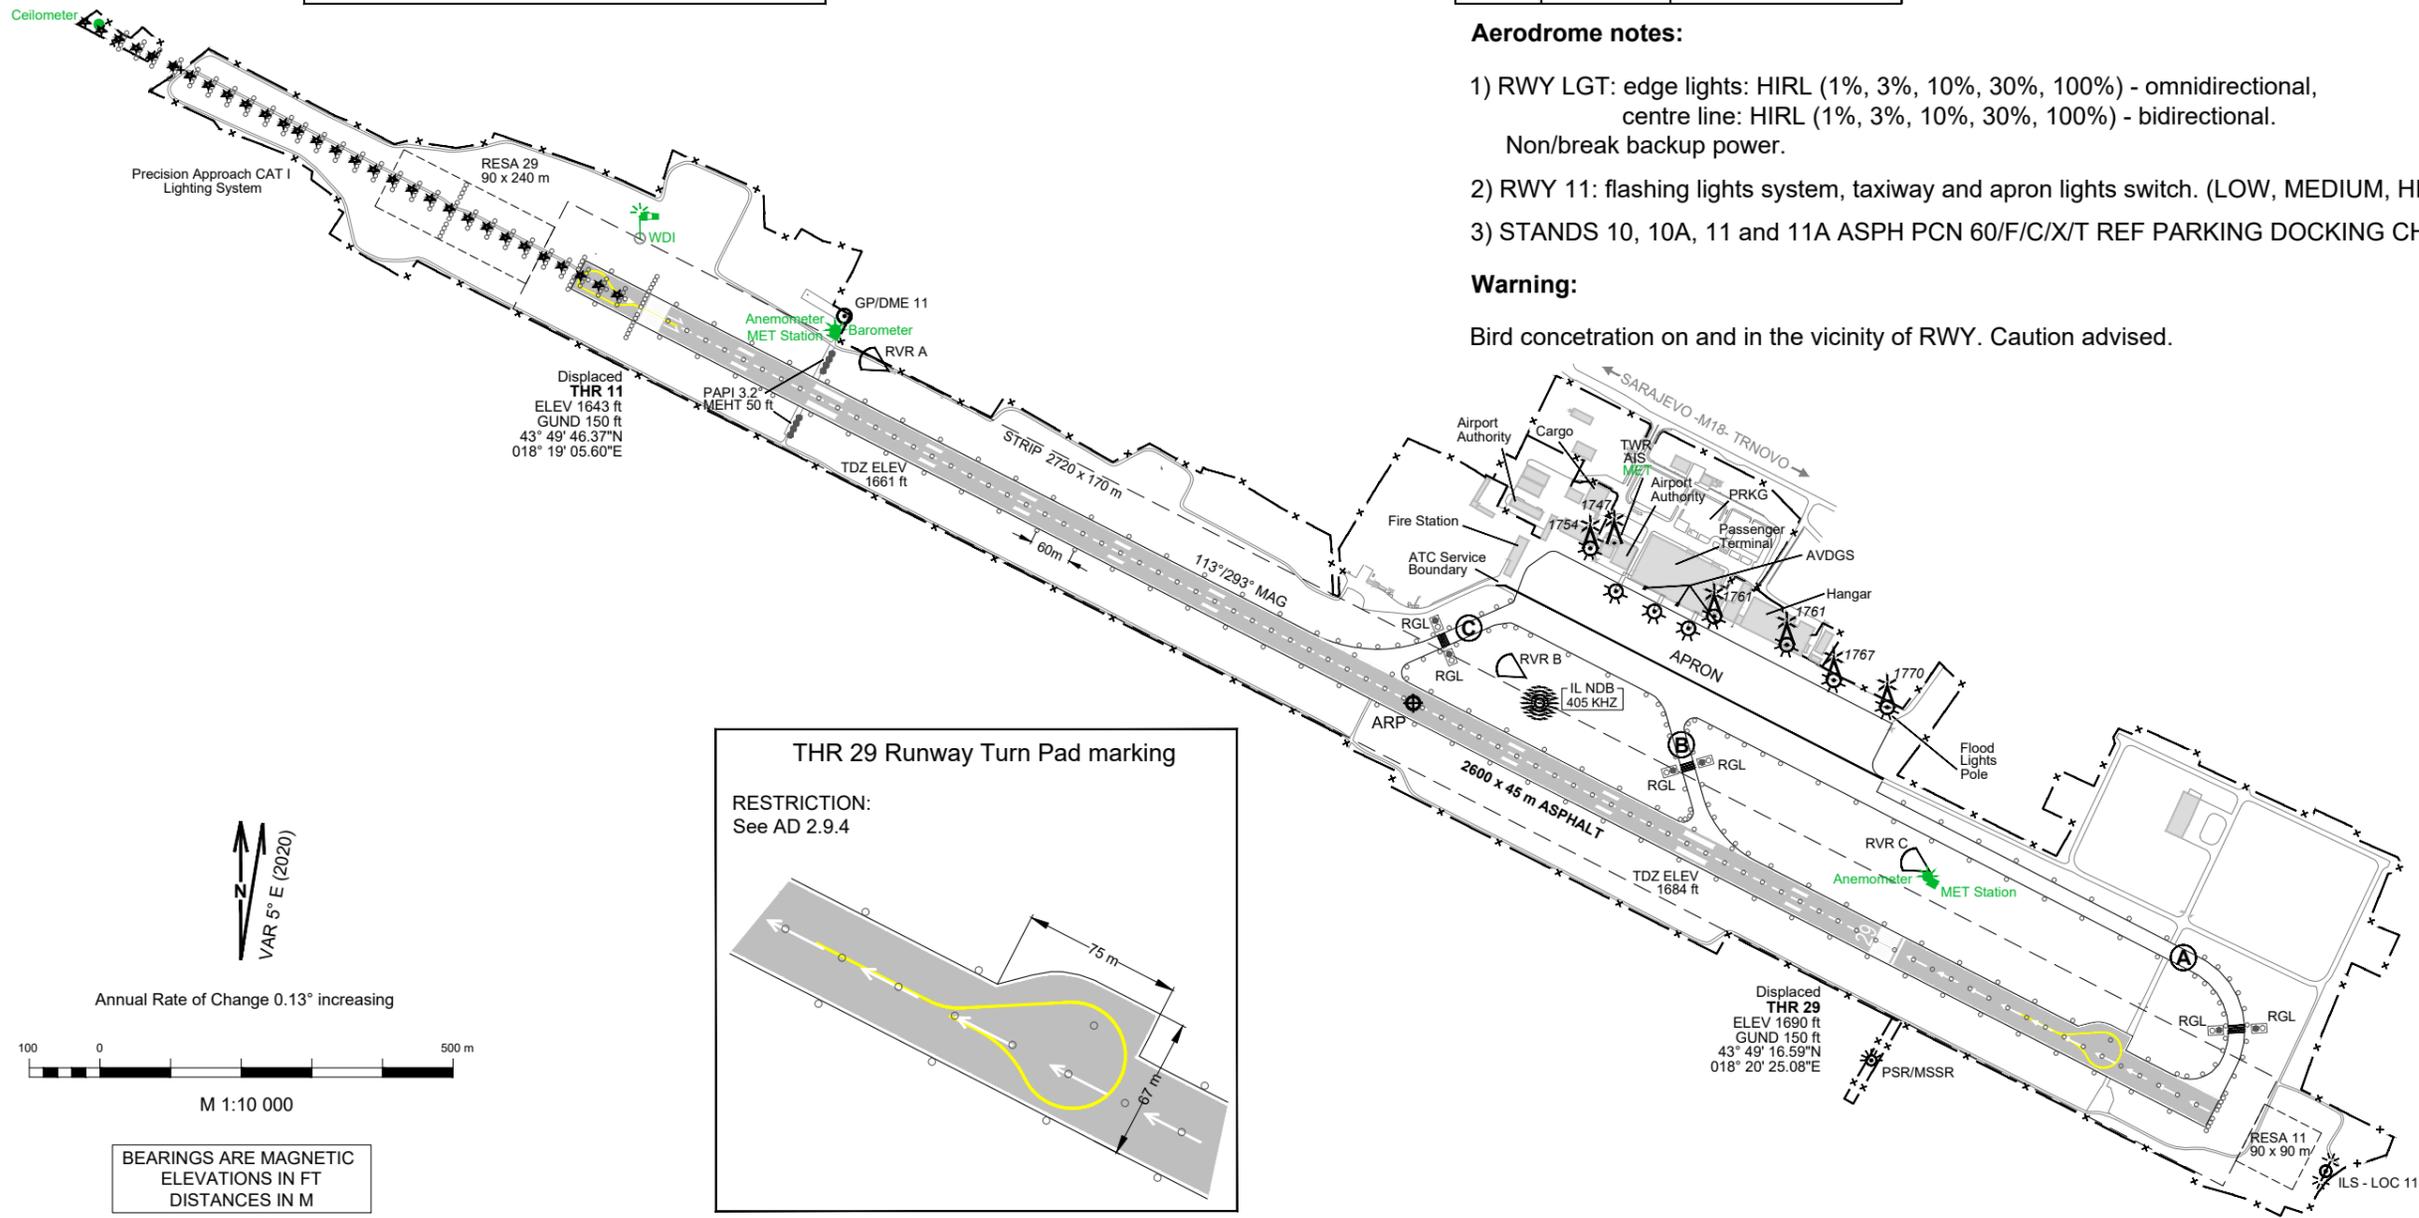

Annual Rate of Change 0.13° increasing



M 1:10 000

BEARINGS ARE MAGNETIC
ELEVATIONS IN FT
DISTANCES IN M

CHANGE: Separate Table for TWYs, APRON and RWYs; ADDED: Width for TWYs; Enlarged Layout of THR 11 and THR 29 Runway Turn Pad Marking.