


DIMENSIONS AND ELEVATIONS IN METRES

**AERODROME OBSTACLE CHART - ICAO**  
TYPE A (OPERATING LIMITATIONS)

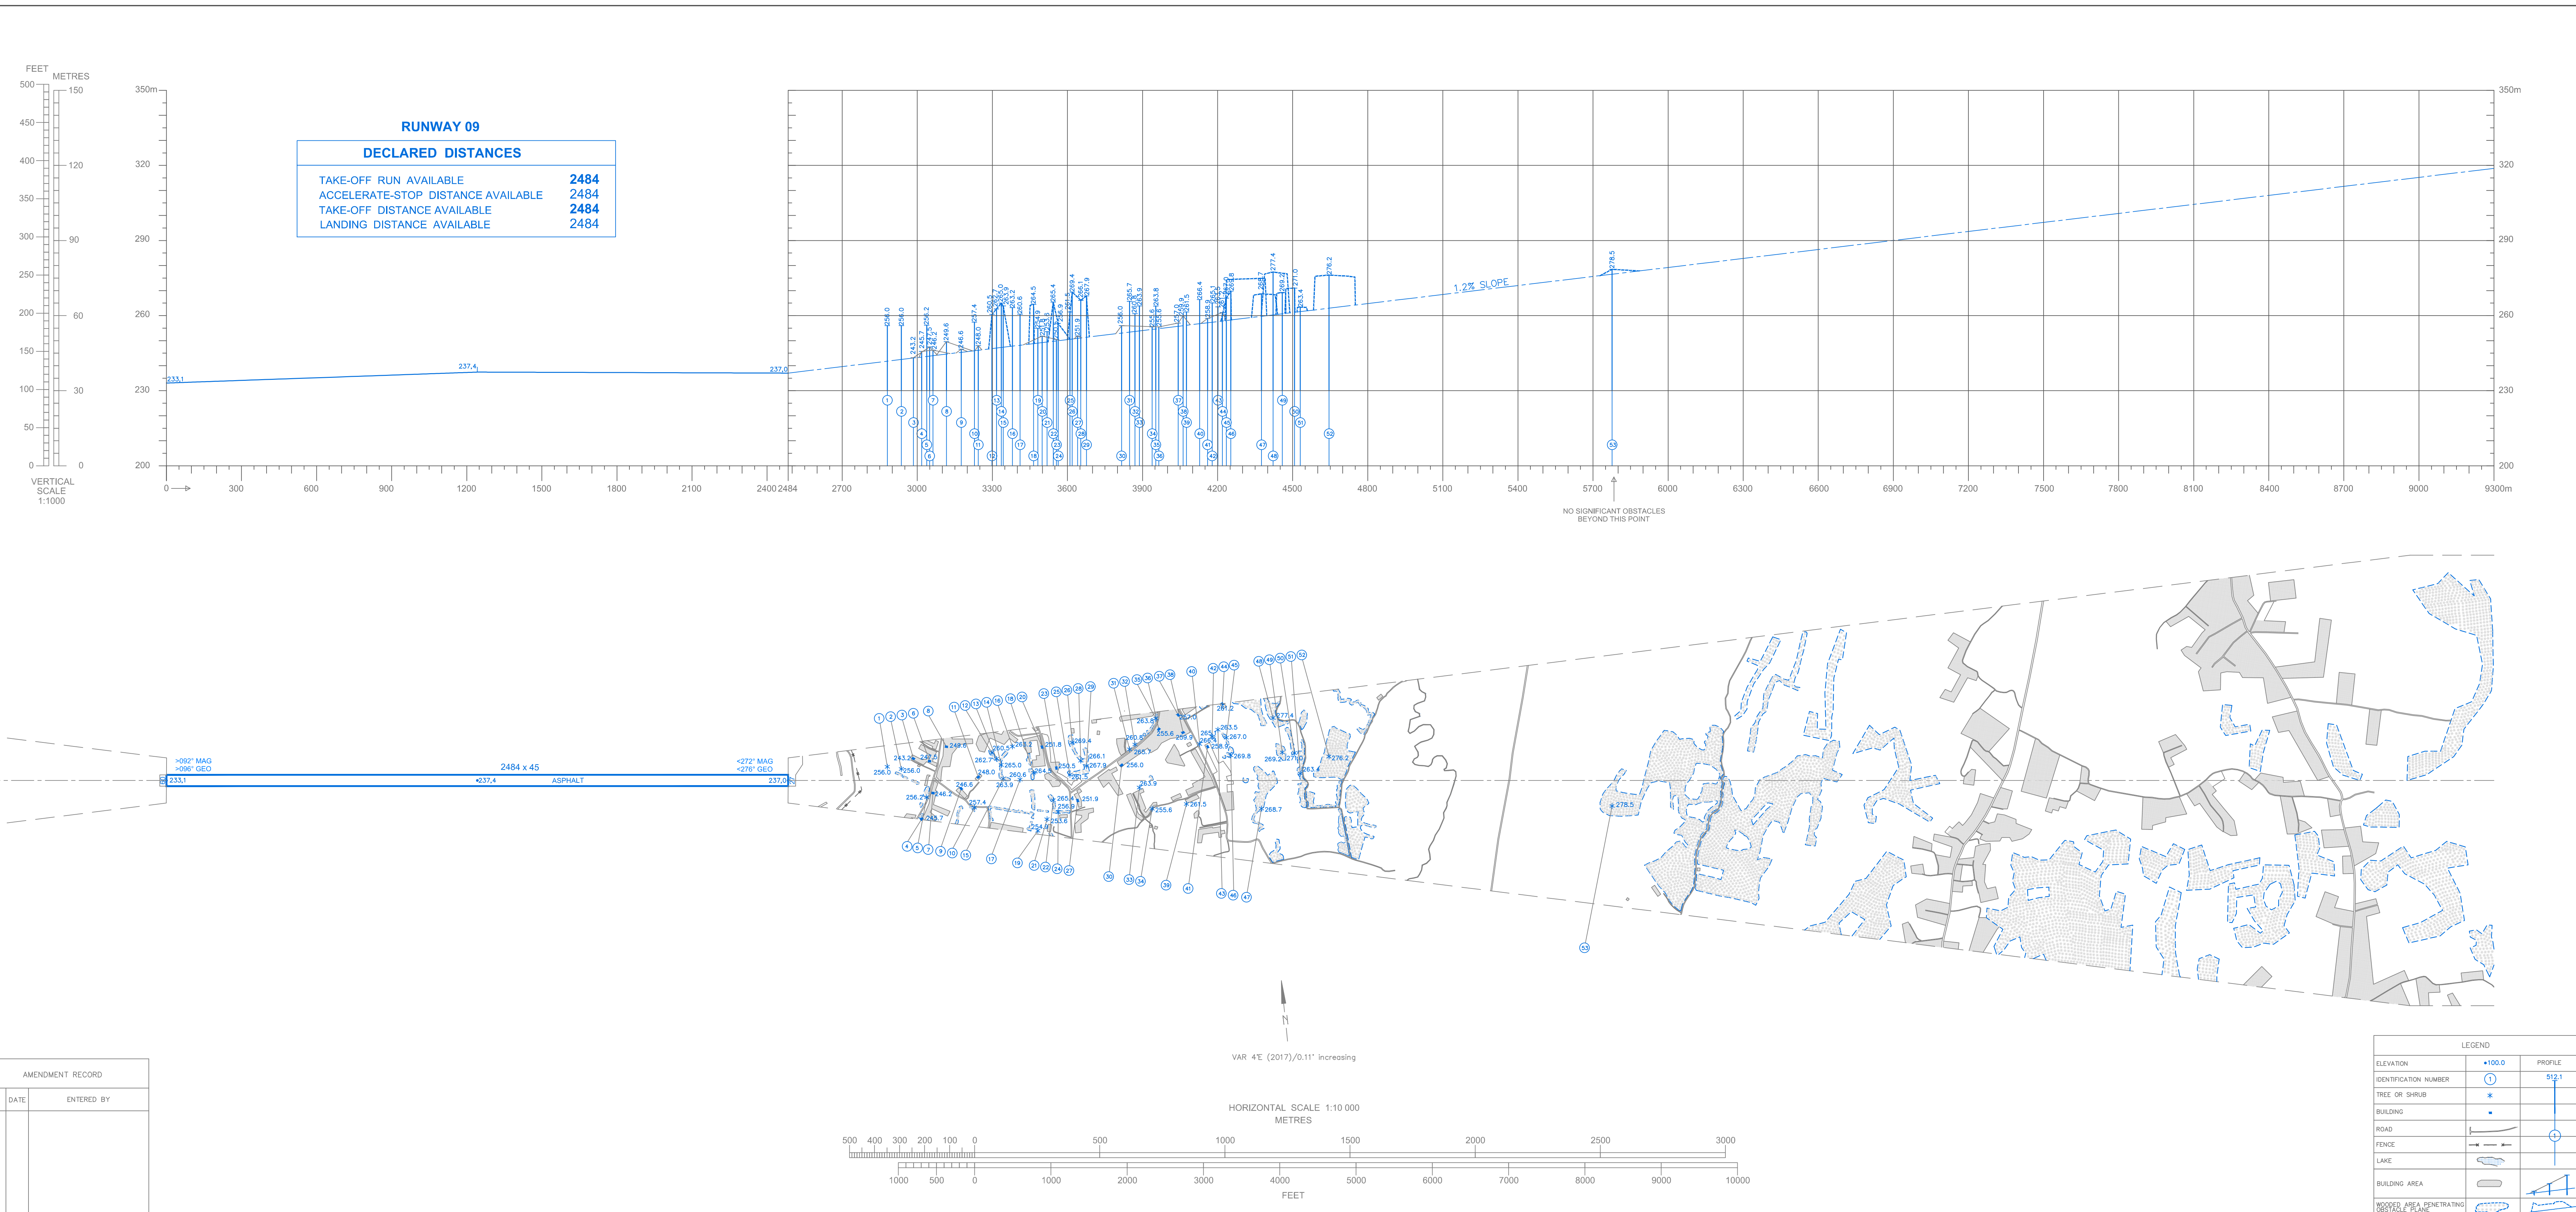

**RUNWAY 09**

**DECLARED DISTANCES**

TAKE-OFF RUN AVAILABLE	<b>2484</b>
ACCELERATE-STOP DISTANCE AVAILABLE	<b>2484</b>
TAKE-OFF DISTANCE AVAILABLE	<b>2484</b>
LANDING DISTANCE AVAILABLE	<b>2484</b>

NO SIGNIFICANT OBSTACLES  
BEYOND THIS POINT


AMENDMENT RECORD

NO.	DATE	ENTERED BY

BHANSJA

VAR 4°E (2017)/0.11' increasing

HORIZONTAL SCALE 1:10 000  
METRES

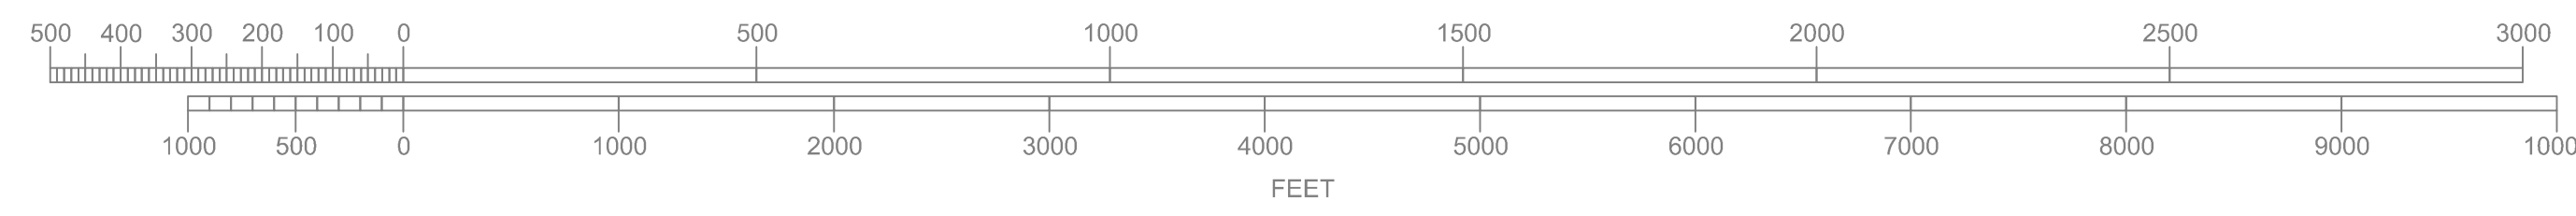

LEGEND

ELEVATION	PROFILE
•100.0	①
*	*
■	■
—	—
—	—
—	—
—	—
—	—
—	—
—	—

NEW EDITION